
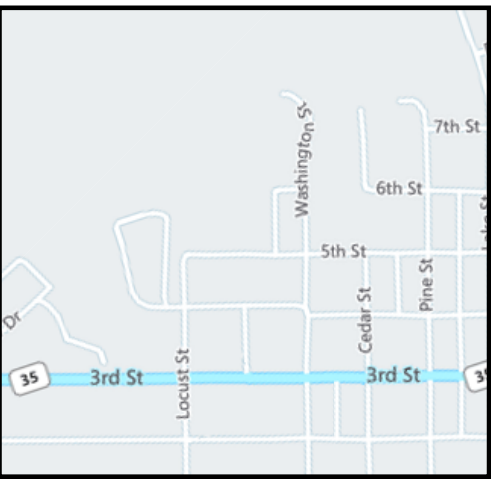


Reconductor
Pepin, WI
Feeder: PEP021
C - 7.2 KV

Install:
 2,280' of #2 ACSR W/ Neutral
 10 - 45' Class 2 Pole
 5 - 50' Class 2 Pole

Project Manager - Design: John Yunko
Design Contact: Laura Quick

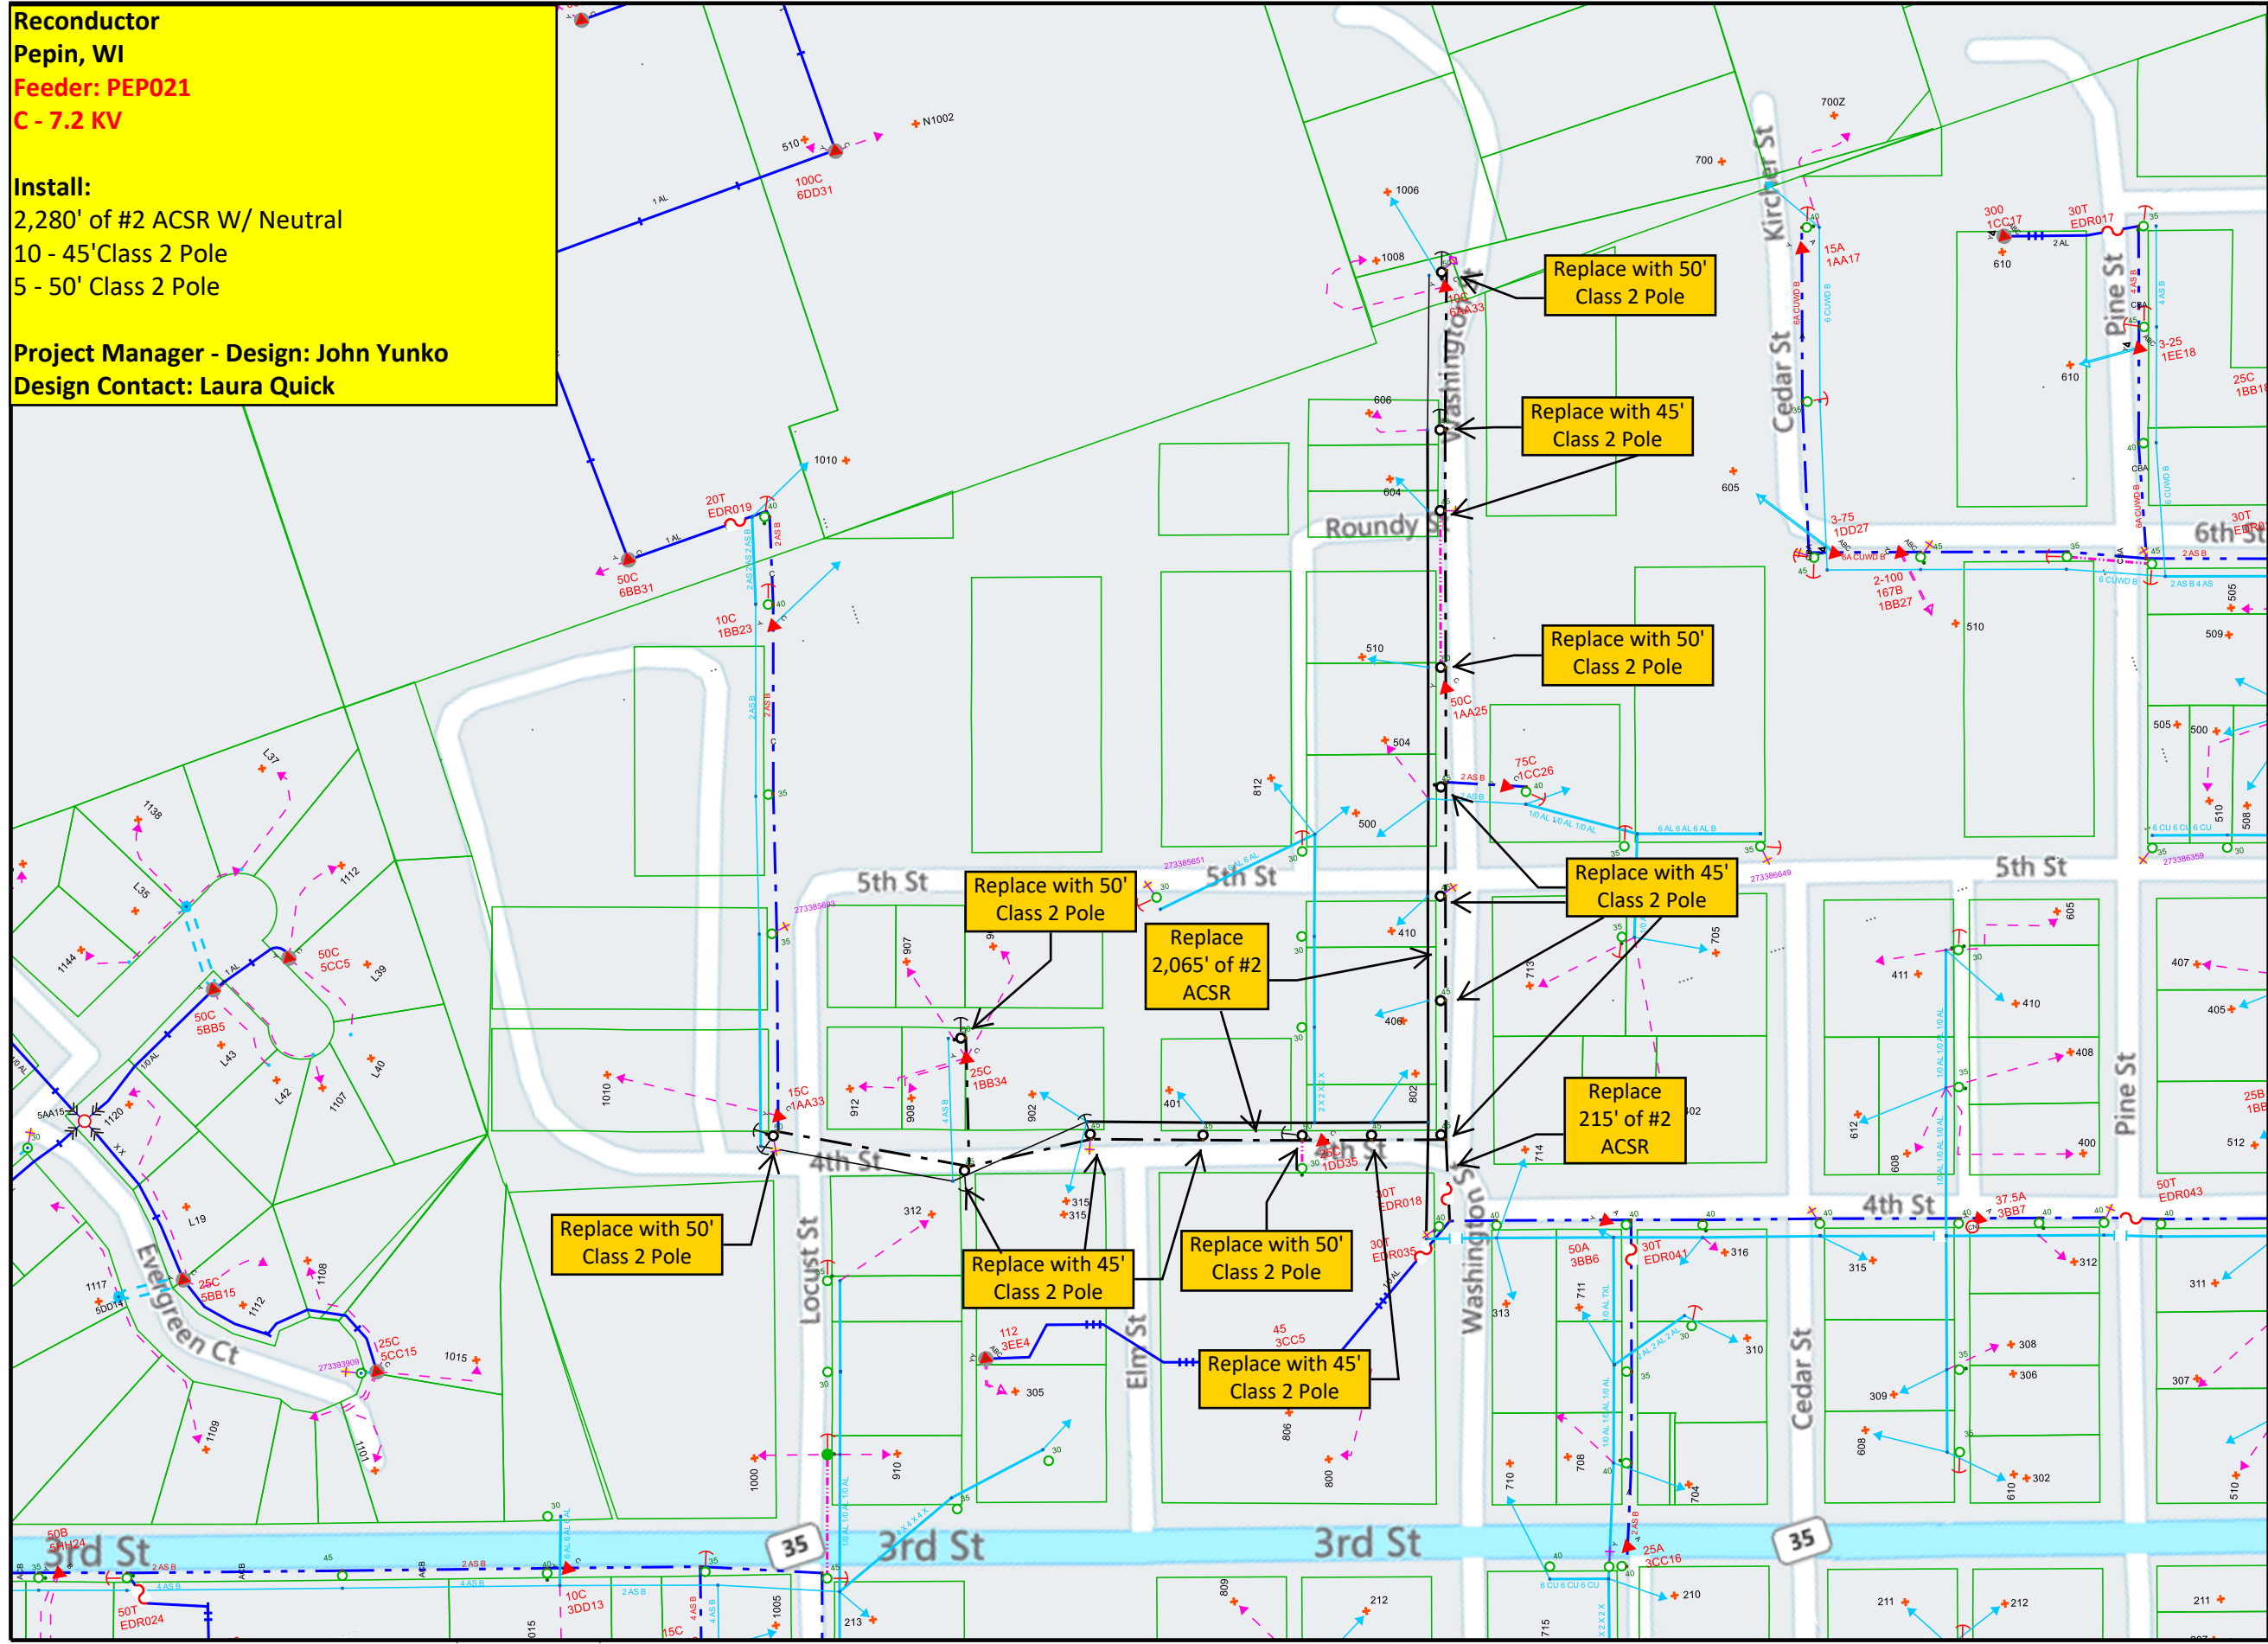

Work Order Information	
Service Request #	: 000015622907
Design Number	: 000001236772
Designer/Planner ID	: 235522
Designer/Planner Name	: Laura Quick
Designer/Planner Ph #	: 720-916-7871
Manager Approval	: _____

Joint Utility	
E:	N/A
G:	N/A
T:	N/A
C:	N/A

Design Location	
Division	: Menomonie
County	: Pepin
City	: Pepin
Address	:
T:	23N R: 15W S: 25
Map #	: 1404230 WIC Permit : N/A

Electric	
Feeder: PEP021	Voltage: 7.2 Volts
Phase: C	Bkup Dev ID: Fuse# EDR043

Gas	
System	: N/A Pressure : N/A
Size	: N/A Material : N/A
Dead End	: N/A

Work Order # : _____
 Date: 11/04/2025
 Sketch: 1 of 1 Sketch Data
 Scale: 1" equals 200'



CONSTRUCTION USE ONLY

NO CHANGES (BUILT AS DESIGNED)
 CHANGES MADE AS INDICATED
 (ALL URD MUST HAVE ACTUAL MEASUREMENTS FROM THE FIELD SITE)

RFO _____
 FOREMAN _____ DATE _____
 TEAM LEADER _____

EXCAVATING TO OBTAIN A PRIOR FIELD LOCATE OF ALL UTILITIES; THIS PRINT DOES NOT DISCHARGE THIS REQUIREMENT OR ANY OTHER REQUIREMENT. THE COMPANY AND ITS AFFILIATES ASSUME NO LEGAL RESPONSIBILITY OR LIABILITY FOR THE RECIPIENT'S USE (OR ANY OTHER PARTIES' USE) OF THE PRINT, INCLUDING THE RECIPIENT'S INTENDED PURPOSE IN USING THE PRINT. NO COMPANY EMPLOYEE OR OTHER PARTY HAS BEEN AUTHORIZED TO PROVIDE THIS PRINT FOR PLANNING OR ESTIMATING PURPOSES; RELY ON THIS PRINT AT YOUR OWN RISK. BY ACCEPTING THIS PRINT, THE RECIPIENT & ANY OTHER PARTY RECEIVING A COPY OF THE PRINT ACKNOWLEDGES AND AGREES TO THIS DISCLAIMER. For All Field Locates Call 811

THIS DOCUMENT IS XCEL ENERGY CONFIDENTIALS AND PROPRIETARY INFORMATION AND MAY NOT BE REPRODUCED IN WHOLE, OR IN PART, NOR MAY ANY OF THE INFORMATION CONTAINED HEREIN BE DISCLOSED WITHOUT THE CONSENT OF XCEL ENERGY. CONFIDENTIALS AND PROPRIETARY INFORMATION © 2019 XCEL ENERGY INC. | XCEL ENERGY IS REGISTERED TRADEMARK OF XCEL ENERGY INC